


# Floor Plan

IT/Server Room

Internet Room

Library Room

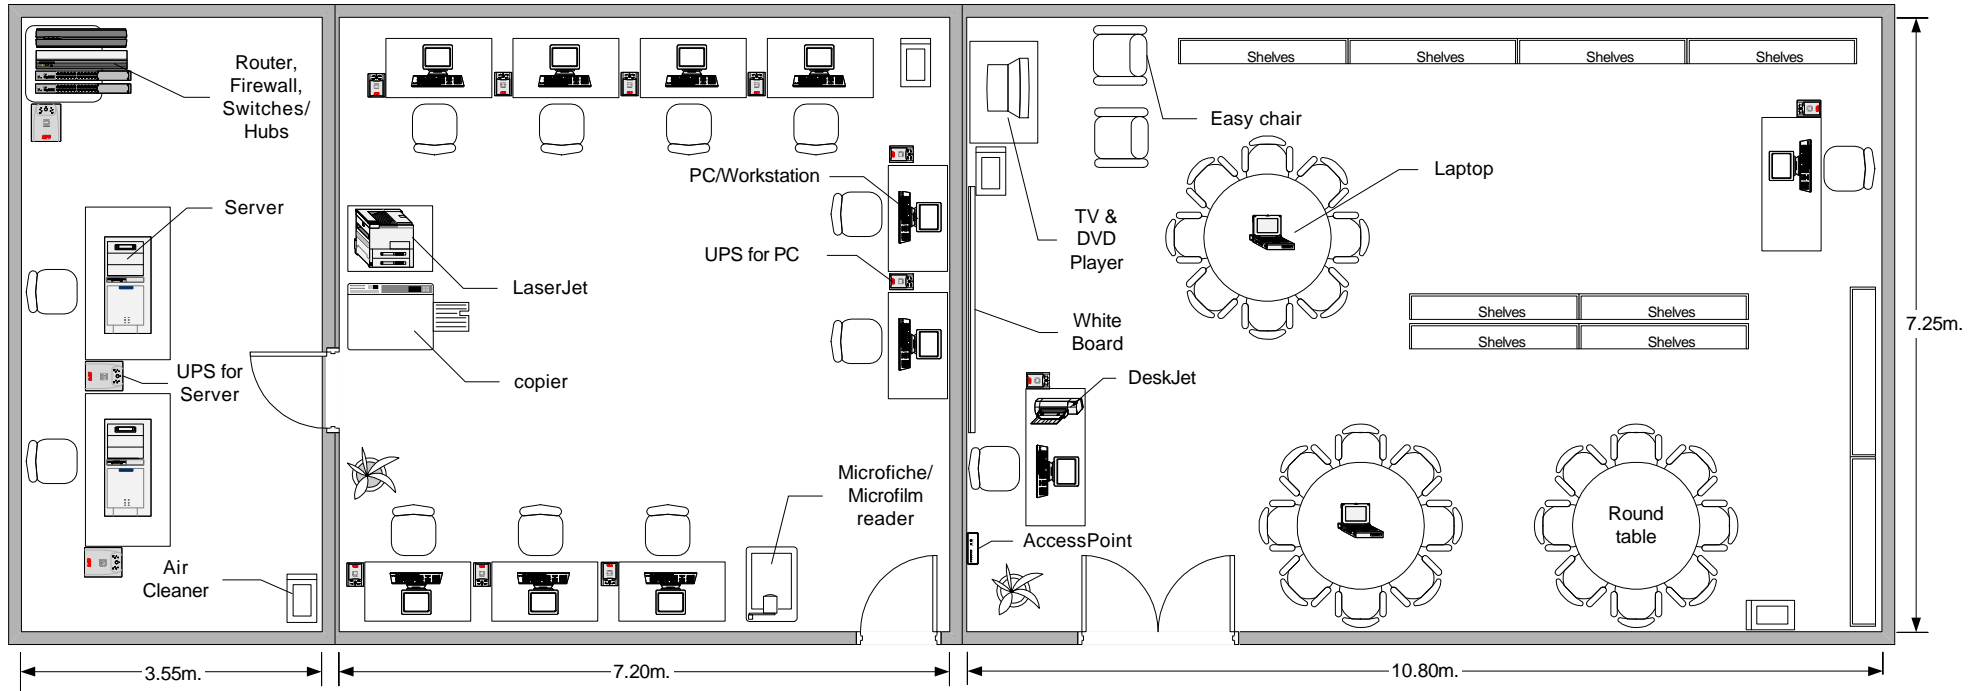

## HDAC Project: Timor Leste Parliament Library

Project Date: March 01, 2006  
Created by: Yadi Yasin  
Last Update: March 14, 2006  
Last Edit by: Yadi Yasin